

SW 1/4 SEC 23, 34-1-5

NW 1/4 SEC 14, 34-1-5


TOWNSHIP ROAD 343

900 SAN MAIN TO SOUTH LIFT STATION

75mm WELL-WATER LINE

RV DUMP STATION

WELL WATER

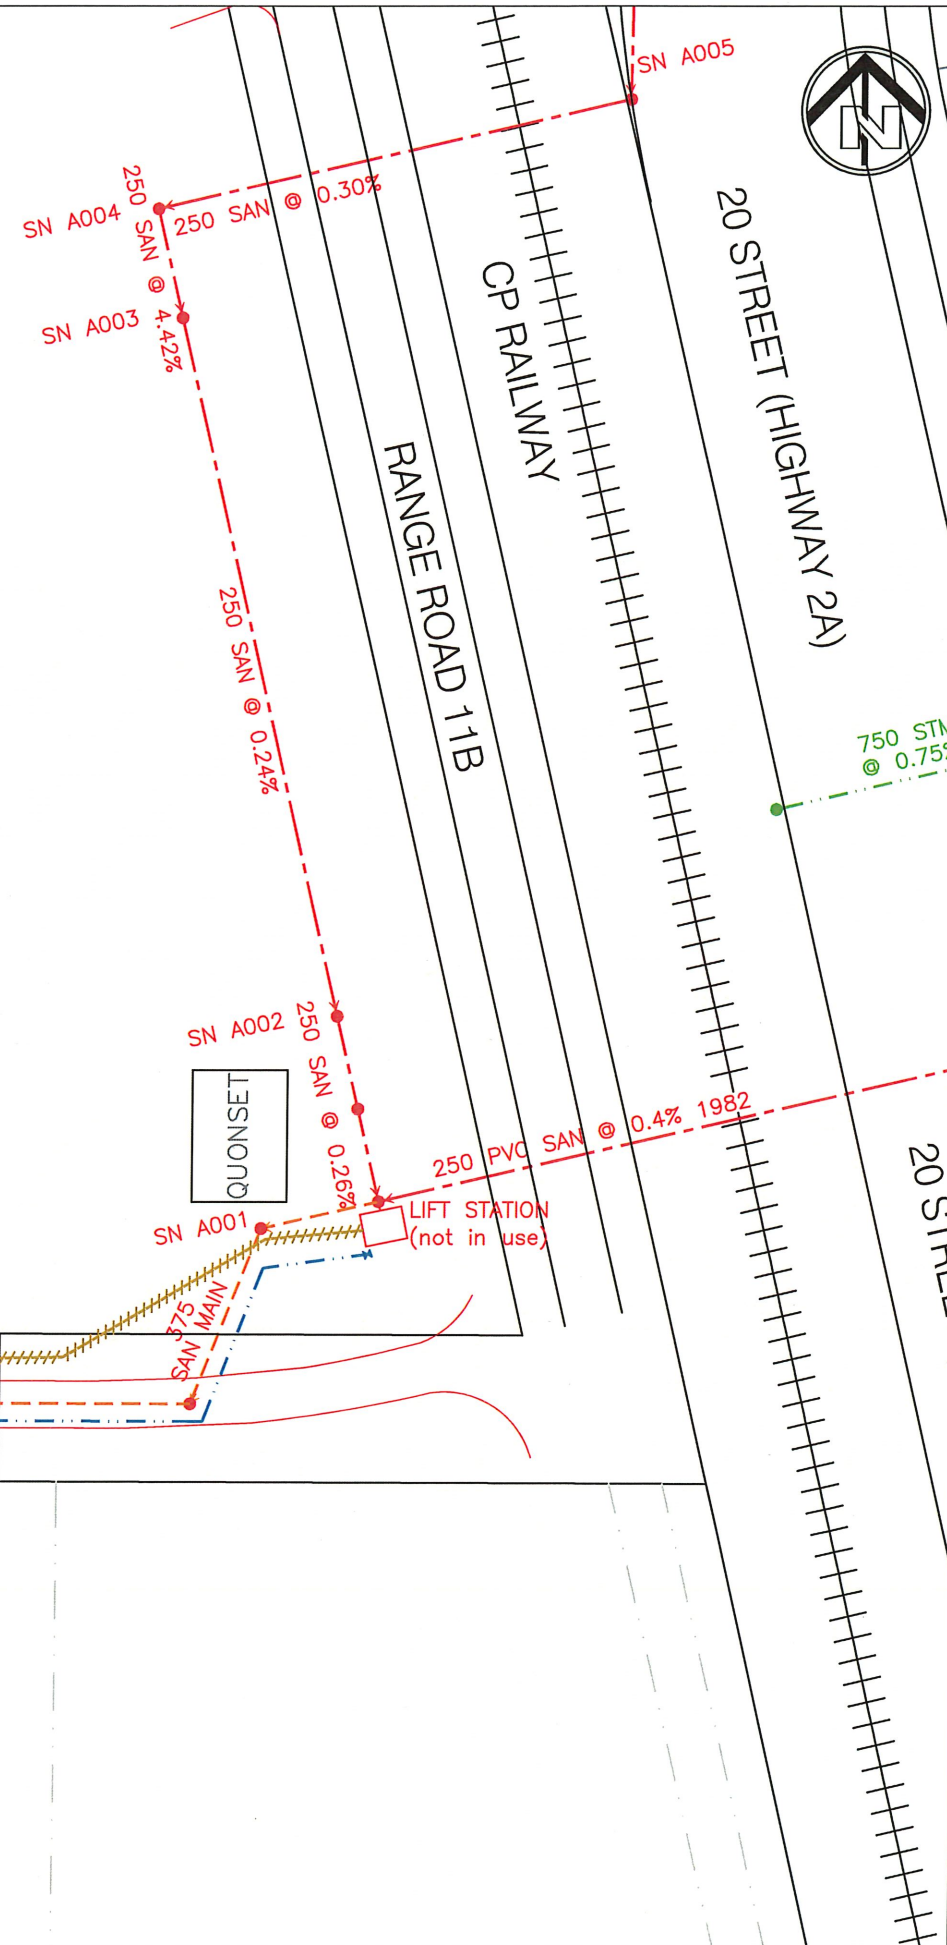

LEGEND

SANITARY GRAVITY MAIN

SANITARY FORCE MAIN

ABANDONED MAIN

SANITARY MANHOLE

FLOW DIRECTION

STORM SEWER MAIN

STORM MANHOLE

CATCH BASIN

FLOW DIRECTION

WATER MAIN

VALVE

PLUG

REDUCER

HYDRANT

CIVIC ADDRESS 2105

TOWN/COUNTY BOUNDARY

These drawings have been compiled from information and data supplied by the Town of Bowden. For reference use only. No warranty is offered or assumed in regard to errors, inaccuracies or omissions.

BOWDEN

Scale 1:1000

Metres 0 5 10 15 20 25

Date: FEBRUARY 2020

INDEX to adjoining map sheets

L4	L5	L6
M4	M5	M6
N4	N5	N6

Sheet

M5